


Owner \_\_\_\_\_ Municipality \_\_\_\_\_  
 Address \_\_\_\_\_ Permit # \_\_\_\_\_

### TYPICAL CROSS SECTION

#### FILL IN THE BLANKS

PITCH OF ROOF: \_\_\_\_\_

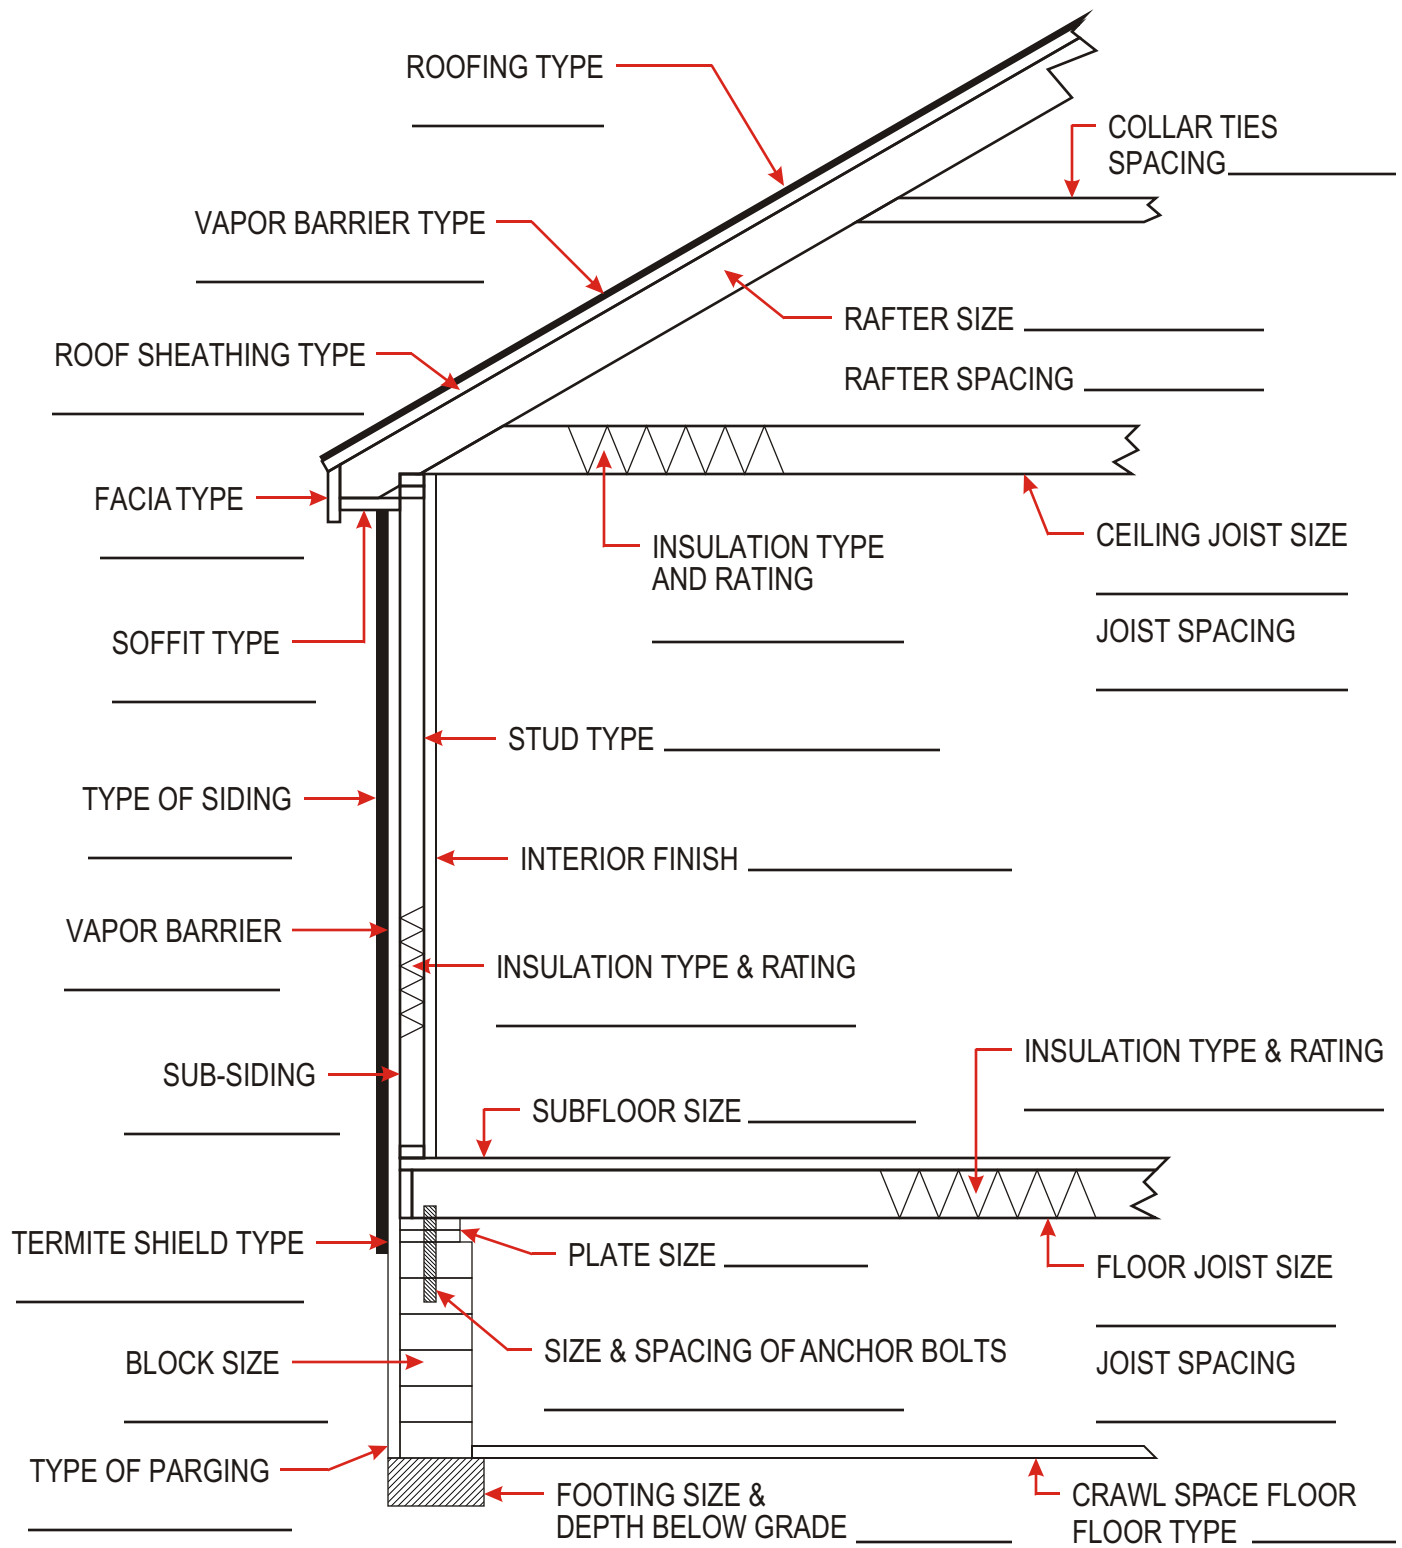


Owner \_\_\_\_\_ Municipality \_\_\_\_\_

Address \_\_\_\_\_ Permit # \_\_\_\_\_


### SAMPLE CONSTRUCTION DRAWING - CONSTRUCTION DETAILS

#### SAMPLE - OPEN PORCH ON REAR OF HOUSE


SCALE: 1/2" = 1 FT.

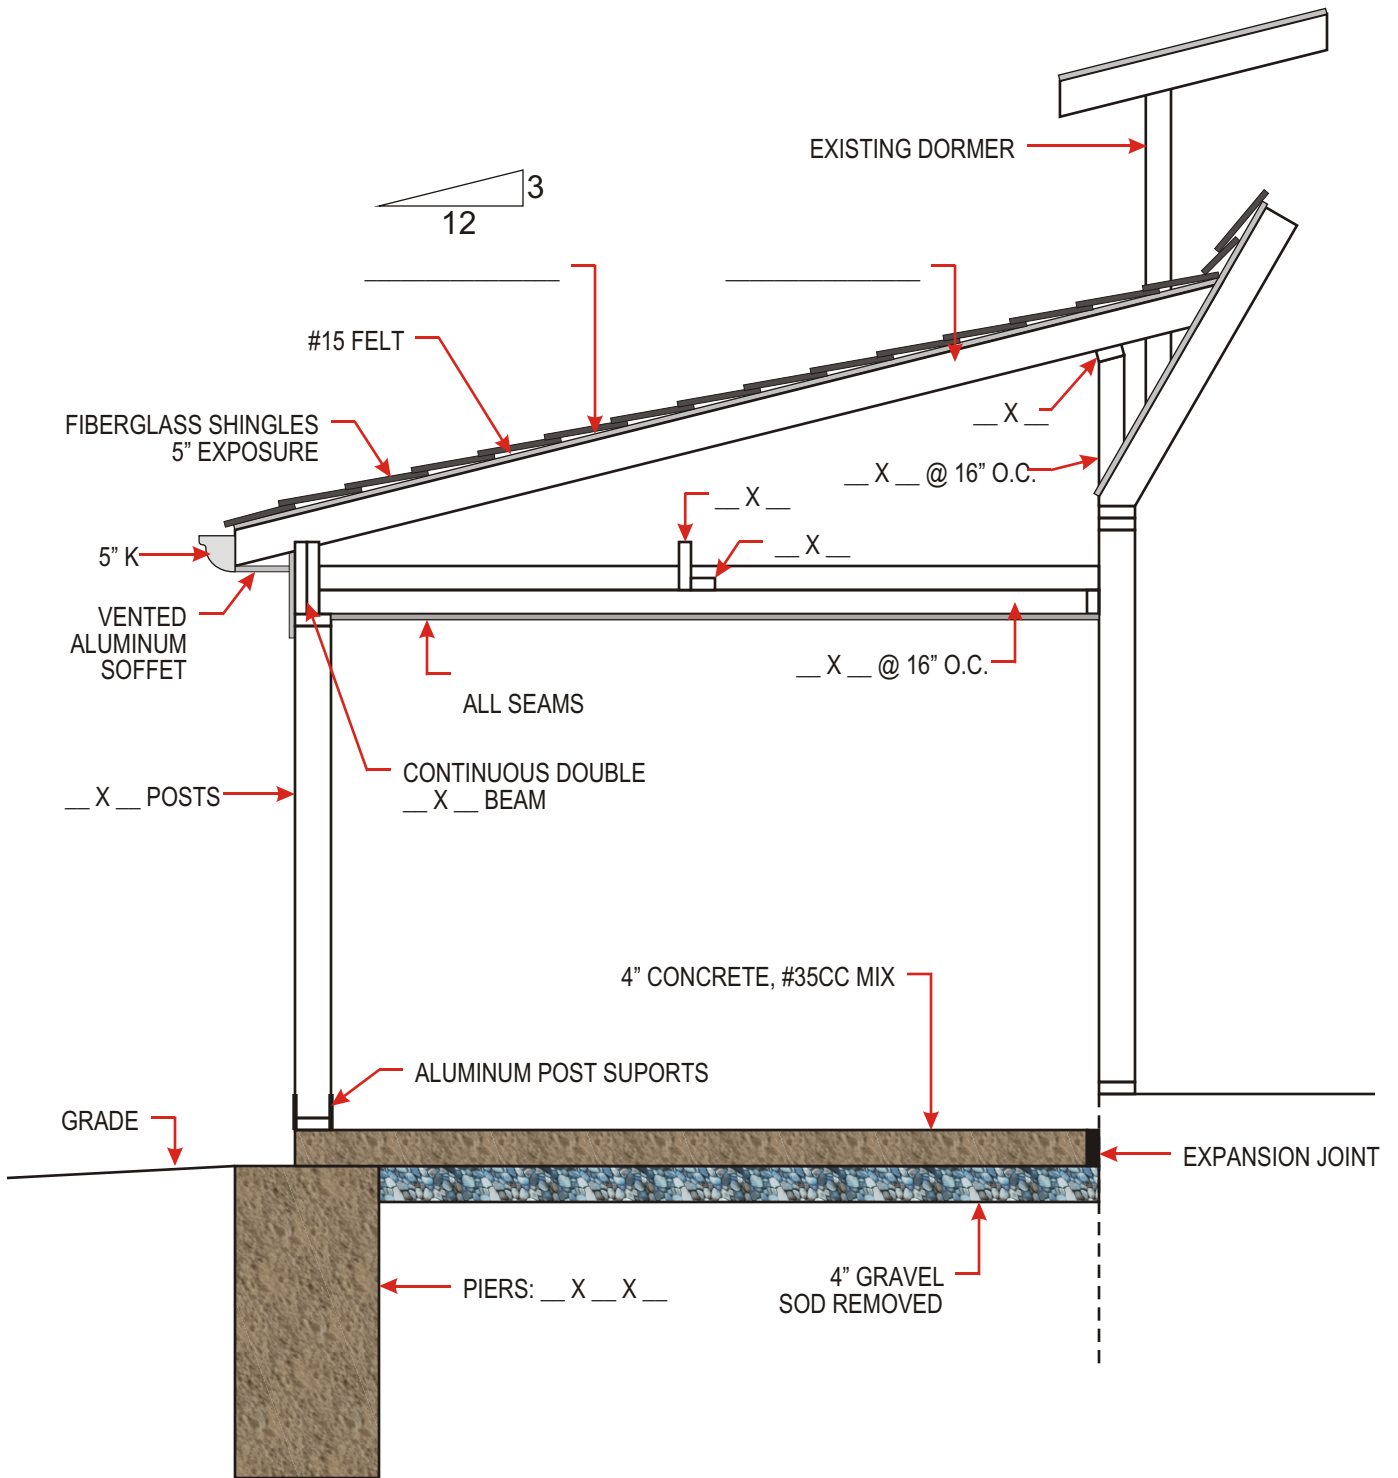

### SAMPLE CONSTRUCTION DRAWING - CONTINUED

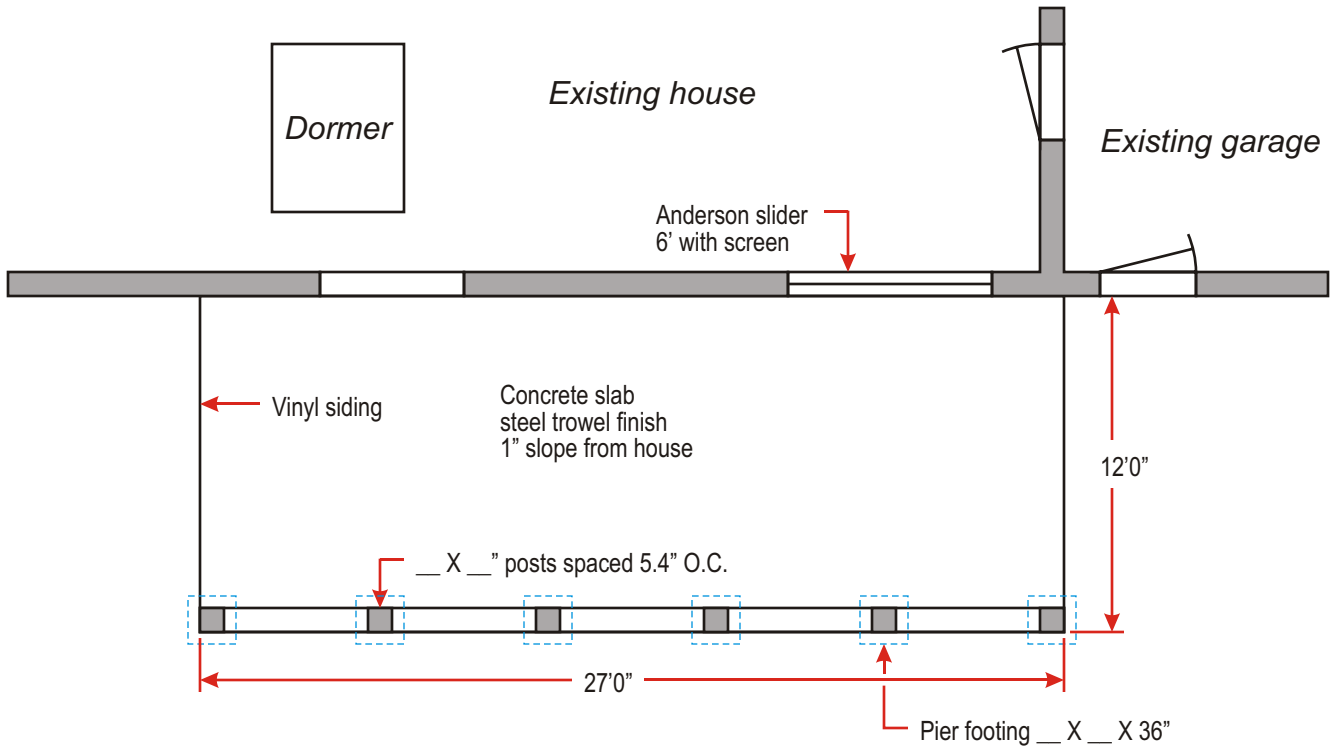

Floor Plan

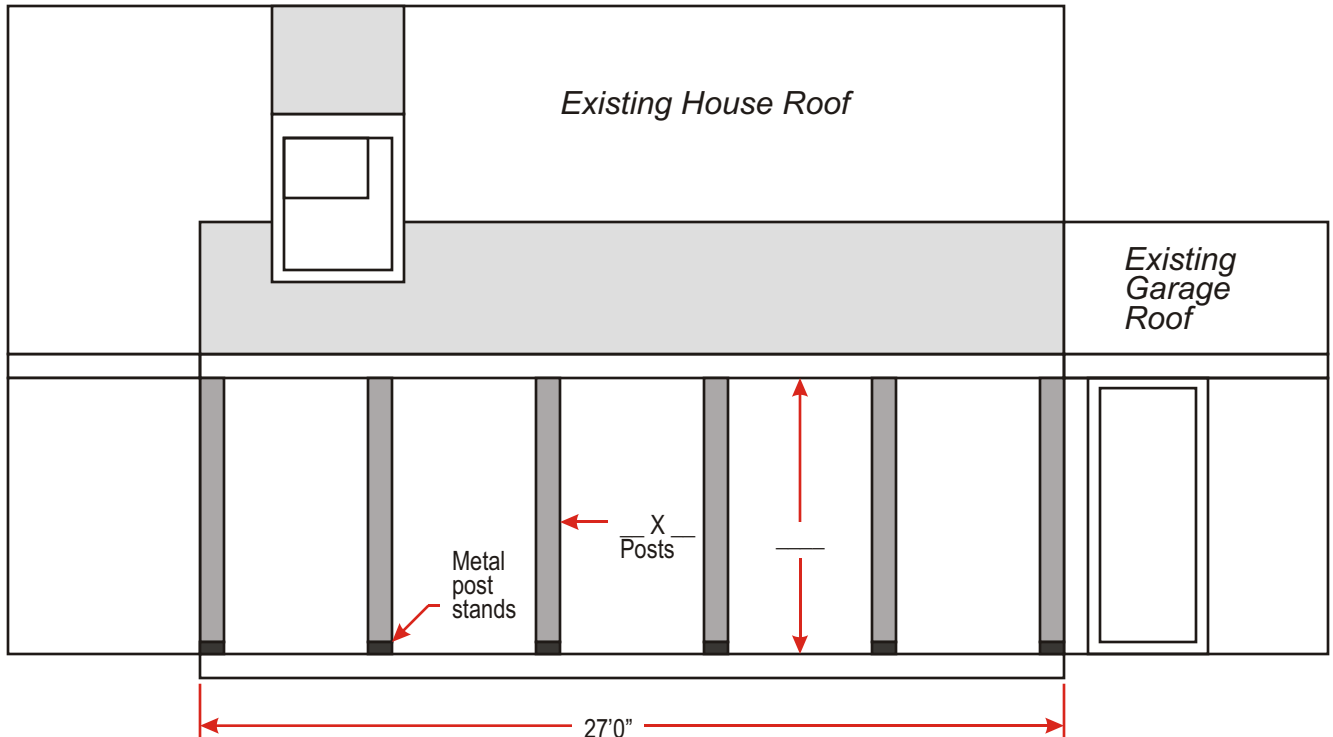

View of Porch from Back Yard